

SOLD BY
AMERICANA REAL ESTATE AND AUCTIONS
605 WEST MAIN STREET, SUITE 4
CAMPBELLSVILLE, KENTUCKY 42718


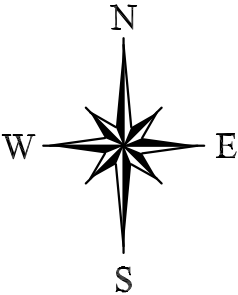


EXHIBIT
NOT TO SCALE
PRELIMINARY PLAT
NOT FOR RECORDING
OR LAND TRANSFER
ALL DISTANCES AND
ACREAGES ARE
APPROXIMATE

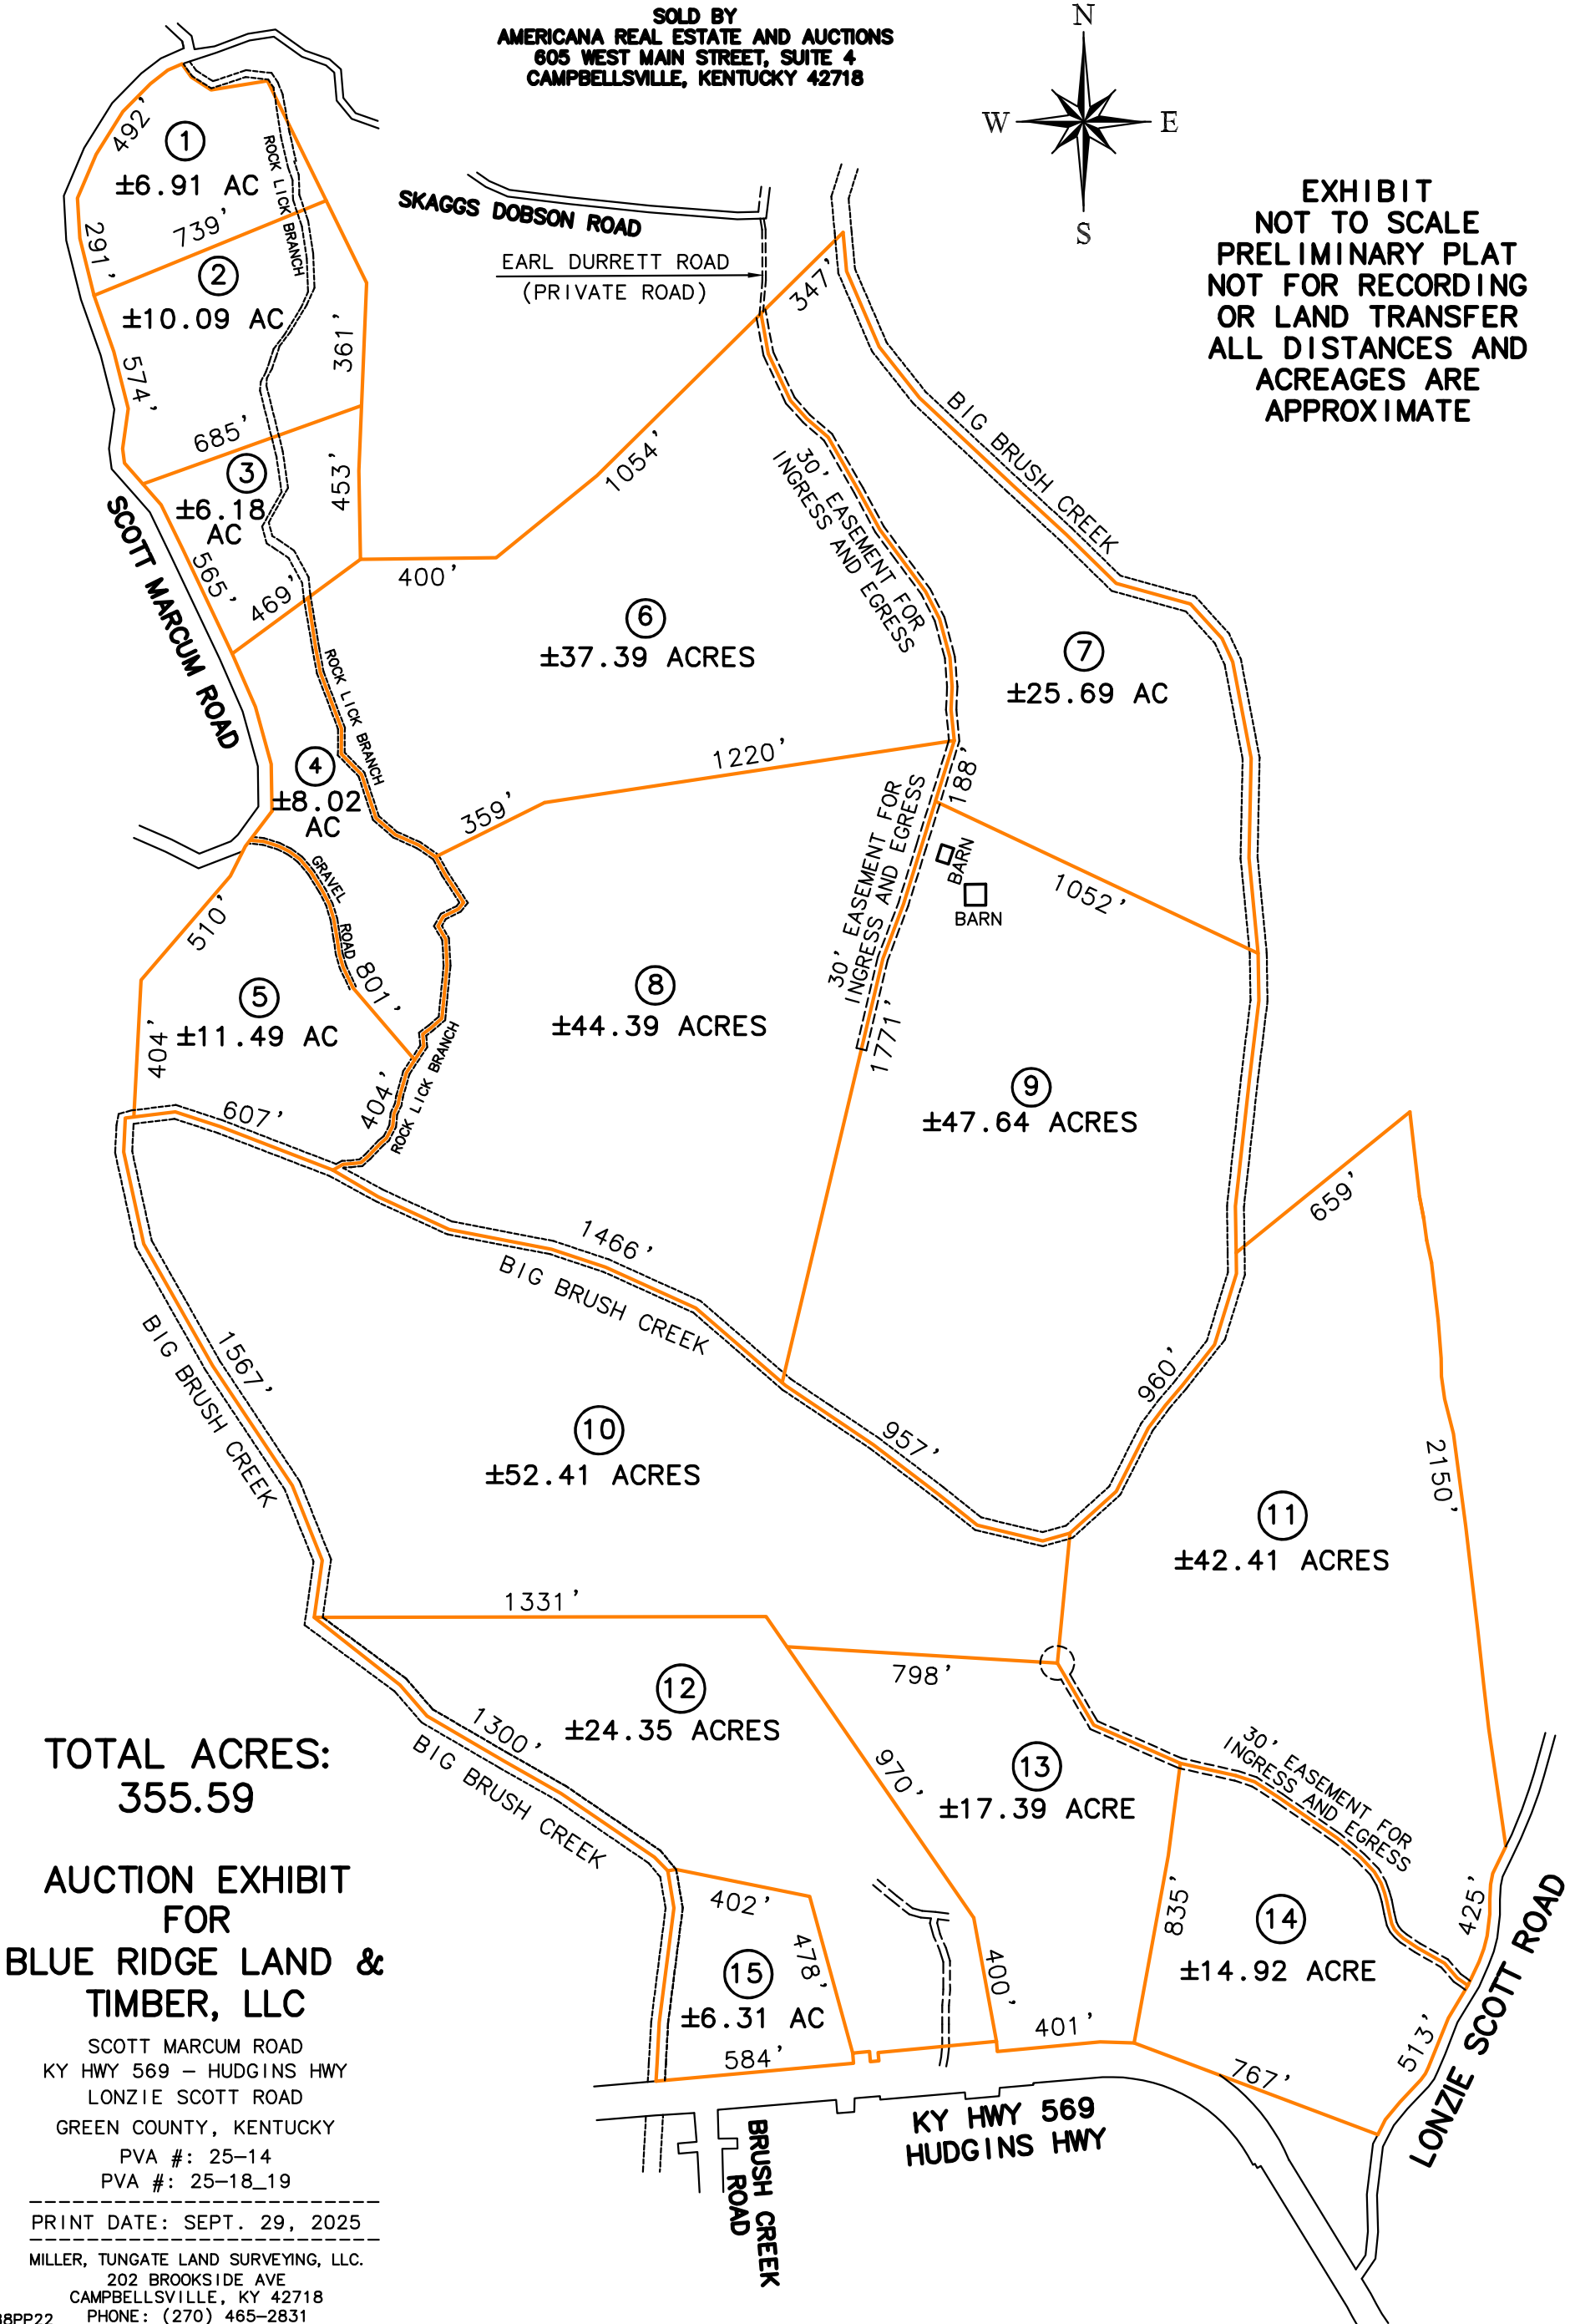

TOTAL ACRES:
355.59

AUCTION EXHIBIT
FOR
BLUE RIDGE LAND &
TIMBER, LLC

SCOTT MARCUM ROAD
KY HWY 569 – HUDGINS HWY
LONZIE SCOTT ROAD
GREEN COUNTY, KENTUCKY
PVA #: 25-14
PVA #: 25-18_19

PRINT DATE: SEPT. 29, 2025

MILLER, TUNGATE LAND SURVEYING, LLC.
202 BROOKSIDE AVE
CAMPBELLSVILLE, KY 42718
PHONE: (270) 465-2831