
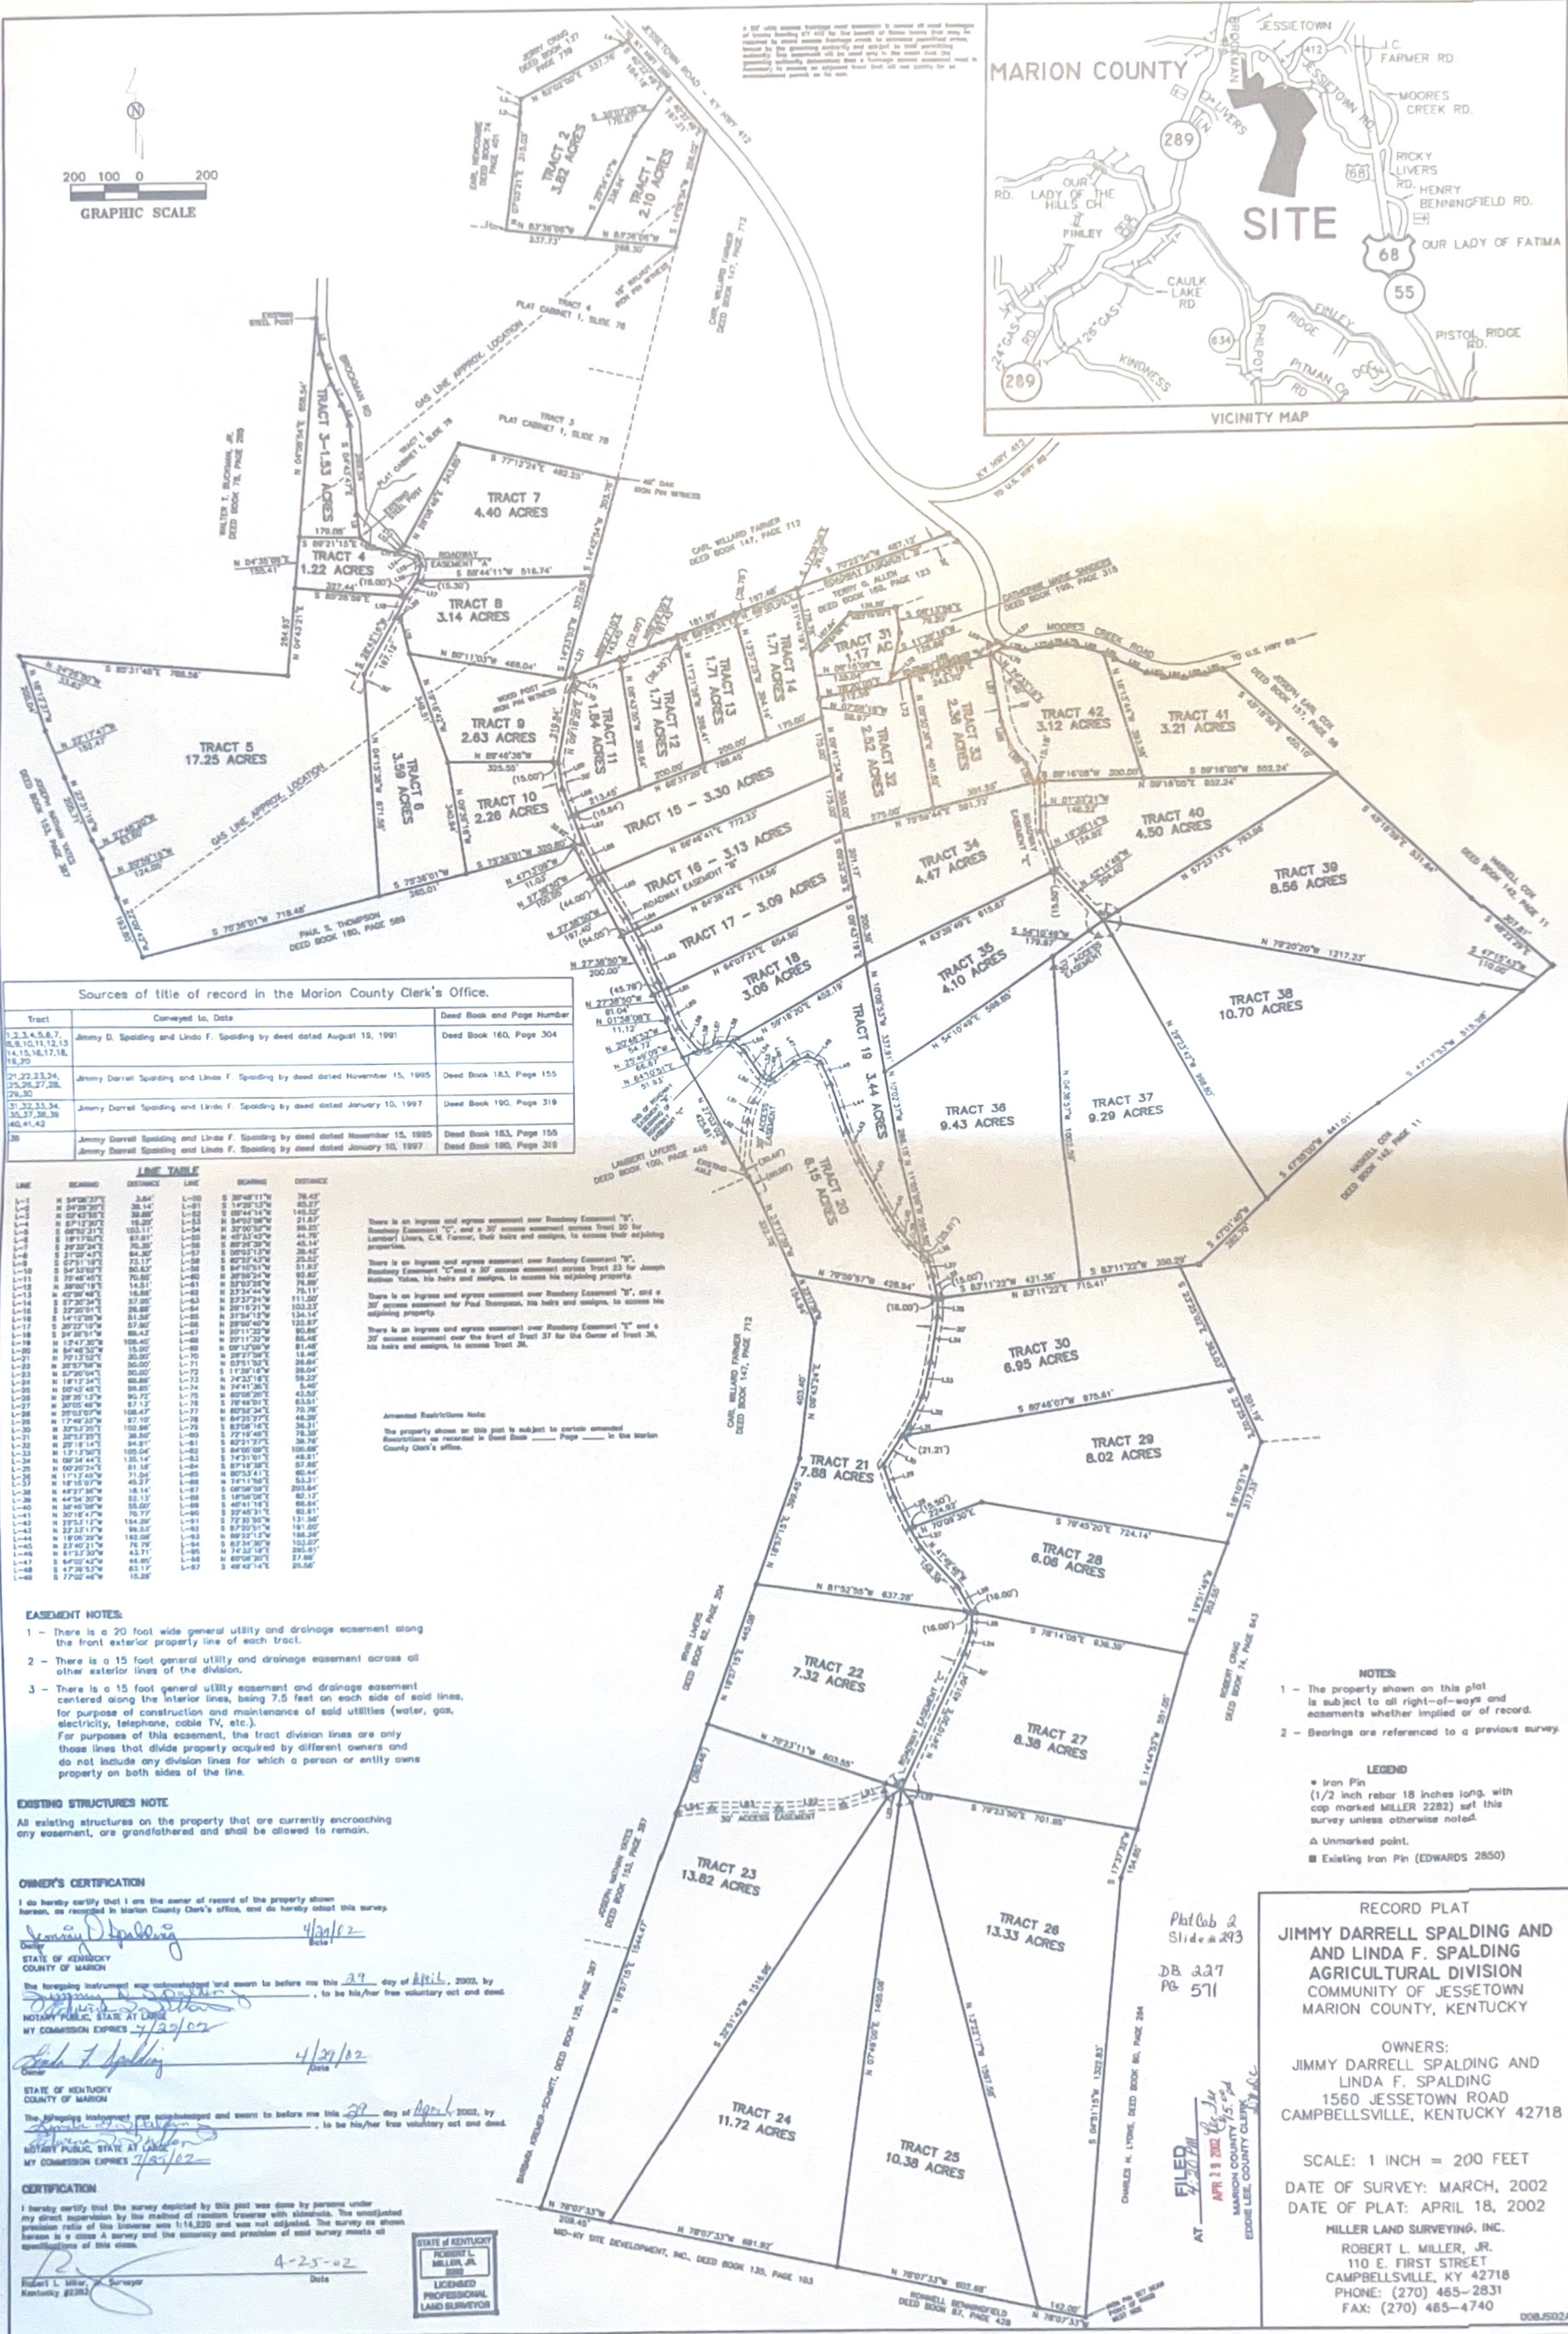
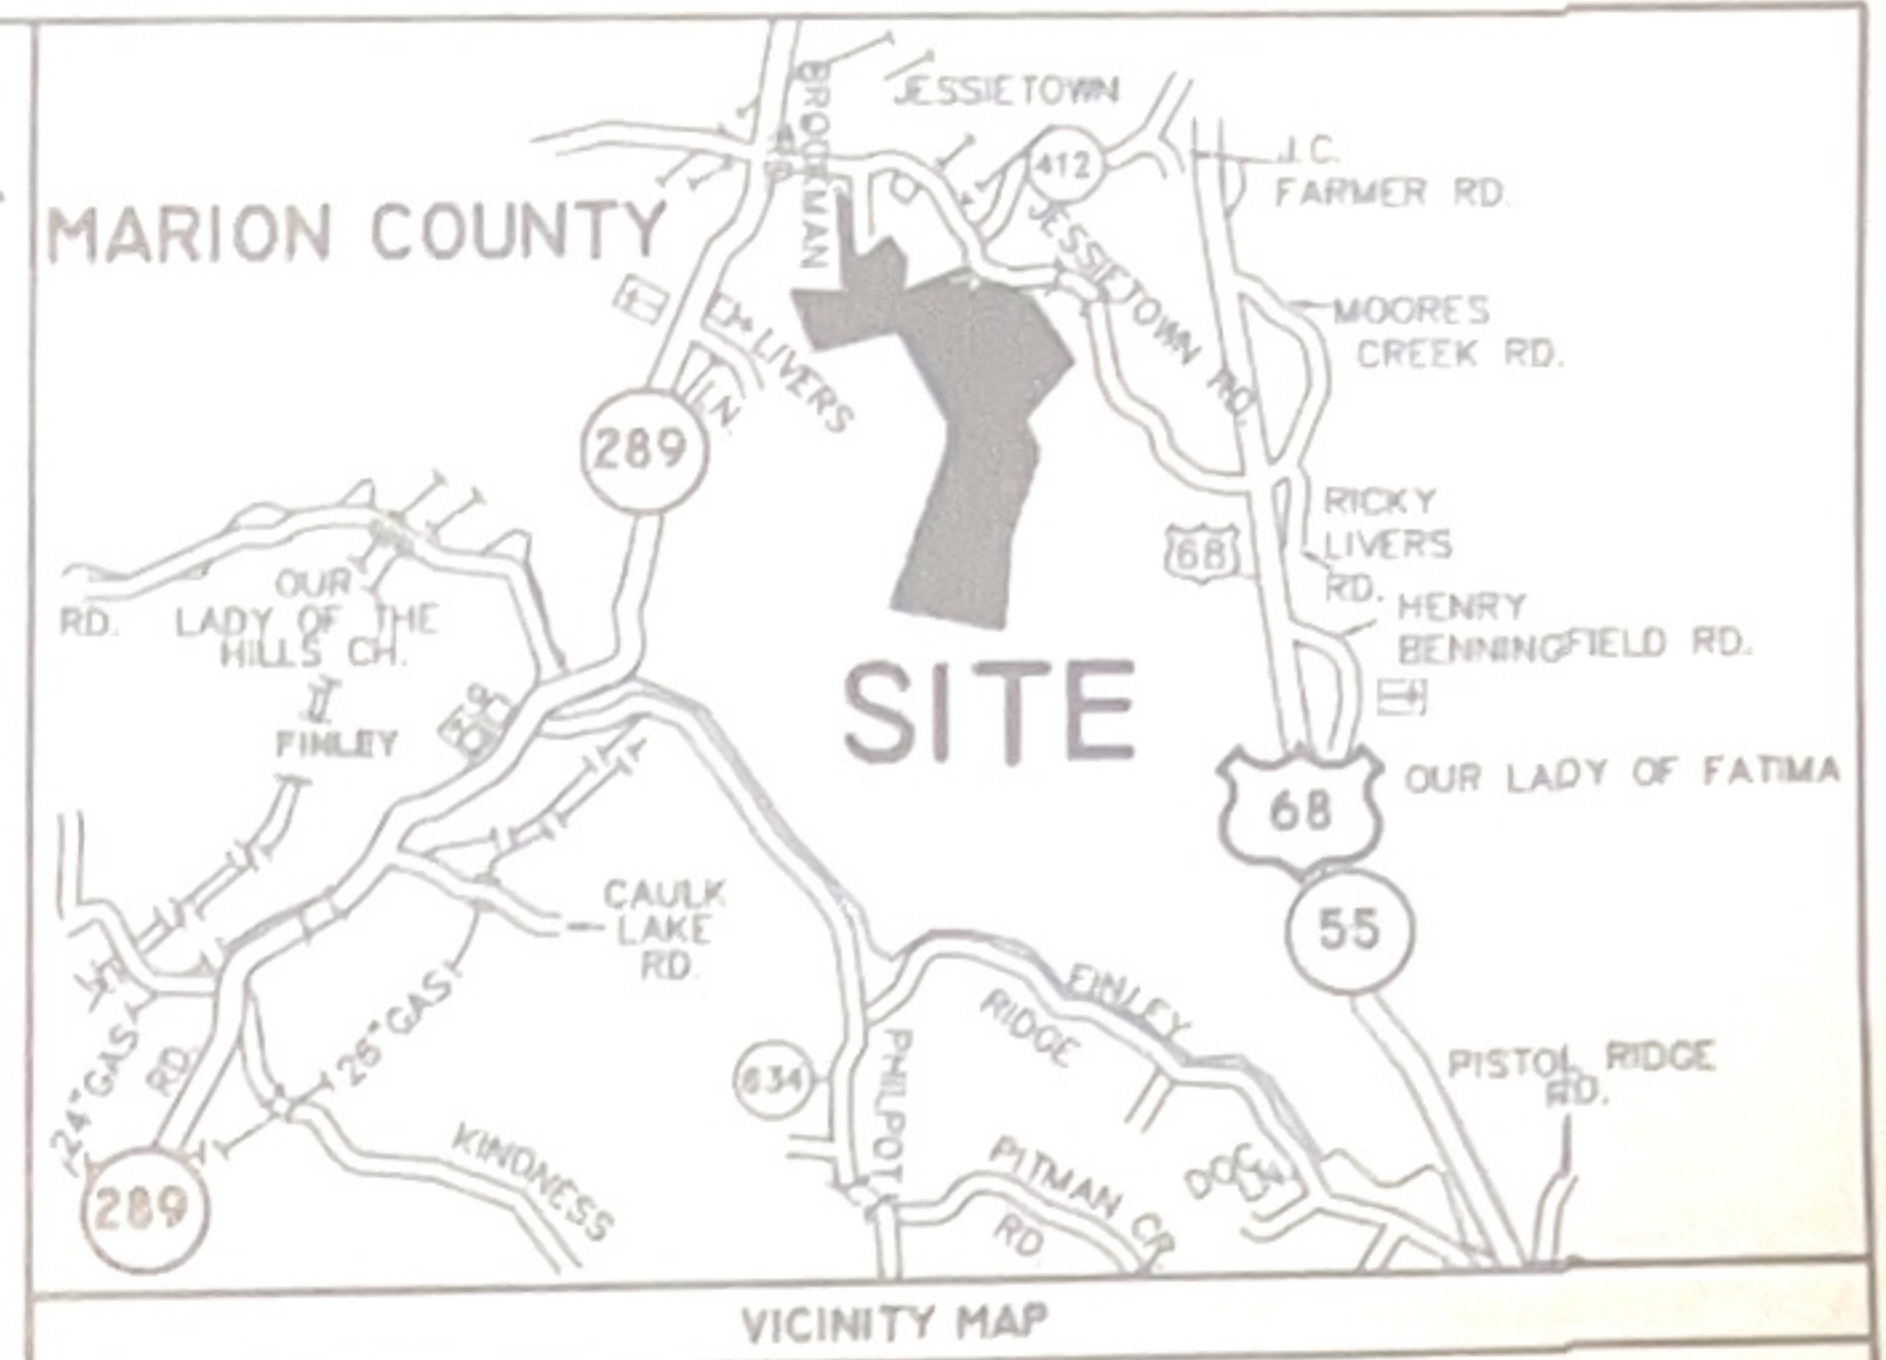


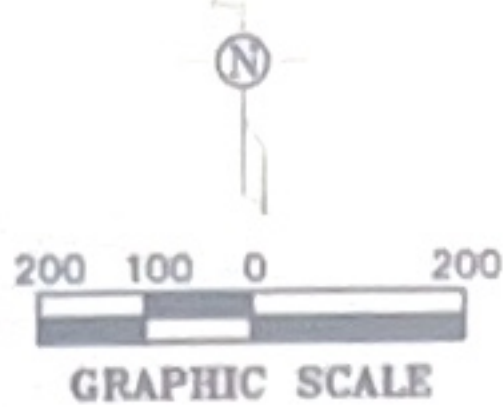

Tract	Conveyed to, Date	Deed Book and Page Number
1, 2, 3, 4, 5, 6, 7, 8, 9, 10, 11, 12, 13, 14, 15, 16, 17, 18, 19, 20	Jimmy D. Spalding and Linda F. Spalding by deed dated August 10, 1991	Deed Book 160, Page 304
21, 22, 23, 24, 25, 26, 27, 28, 29, 30	Jimmy Darrell Spalding and Linda F. Spalding by deed dated November 15, 1995	Deed Book 183, Page 155
31, 32, 33, 34, 35, 36, 37, 38, 39, 40, 41, 42	Jimmy Darrell Spalding and Linda F. Spalding by deed dated January 10, 1997	Deed Book 190, Page 319
35	Jimmy Darrell Spalding and Linda F. Spalding by deed dated November 15, 1995	Deed Book 183, Page 155
36	Jimmy Darrell Spalding and Linda F. Spalding by deed dated January 10, 1997	Deed Book 190, Page 319

LINE	BEARING	DISTANCE	LINE	BEARING	DISTANCE
